



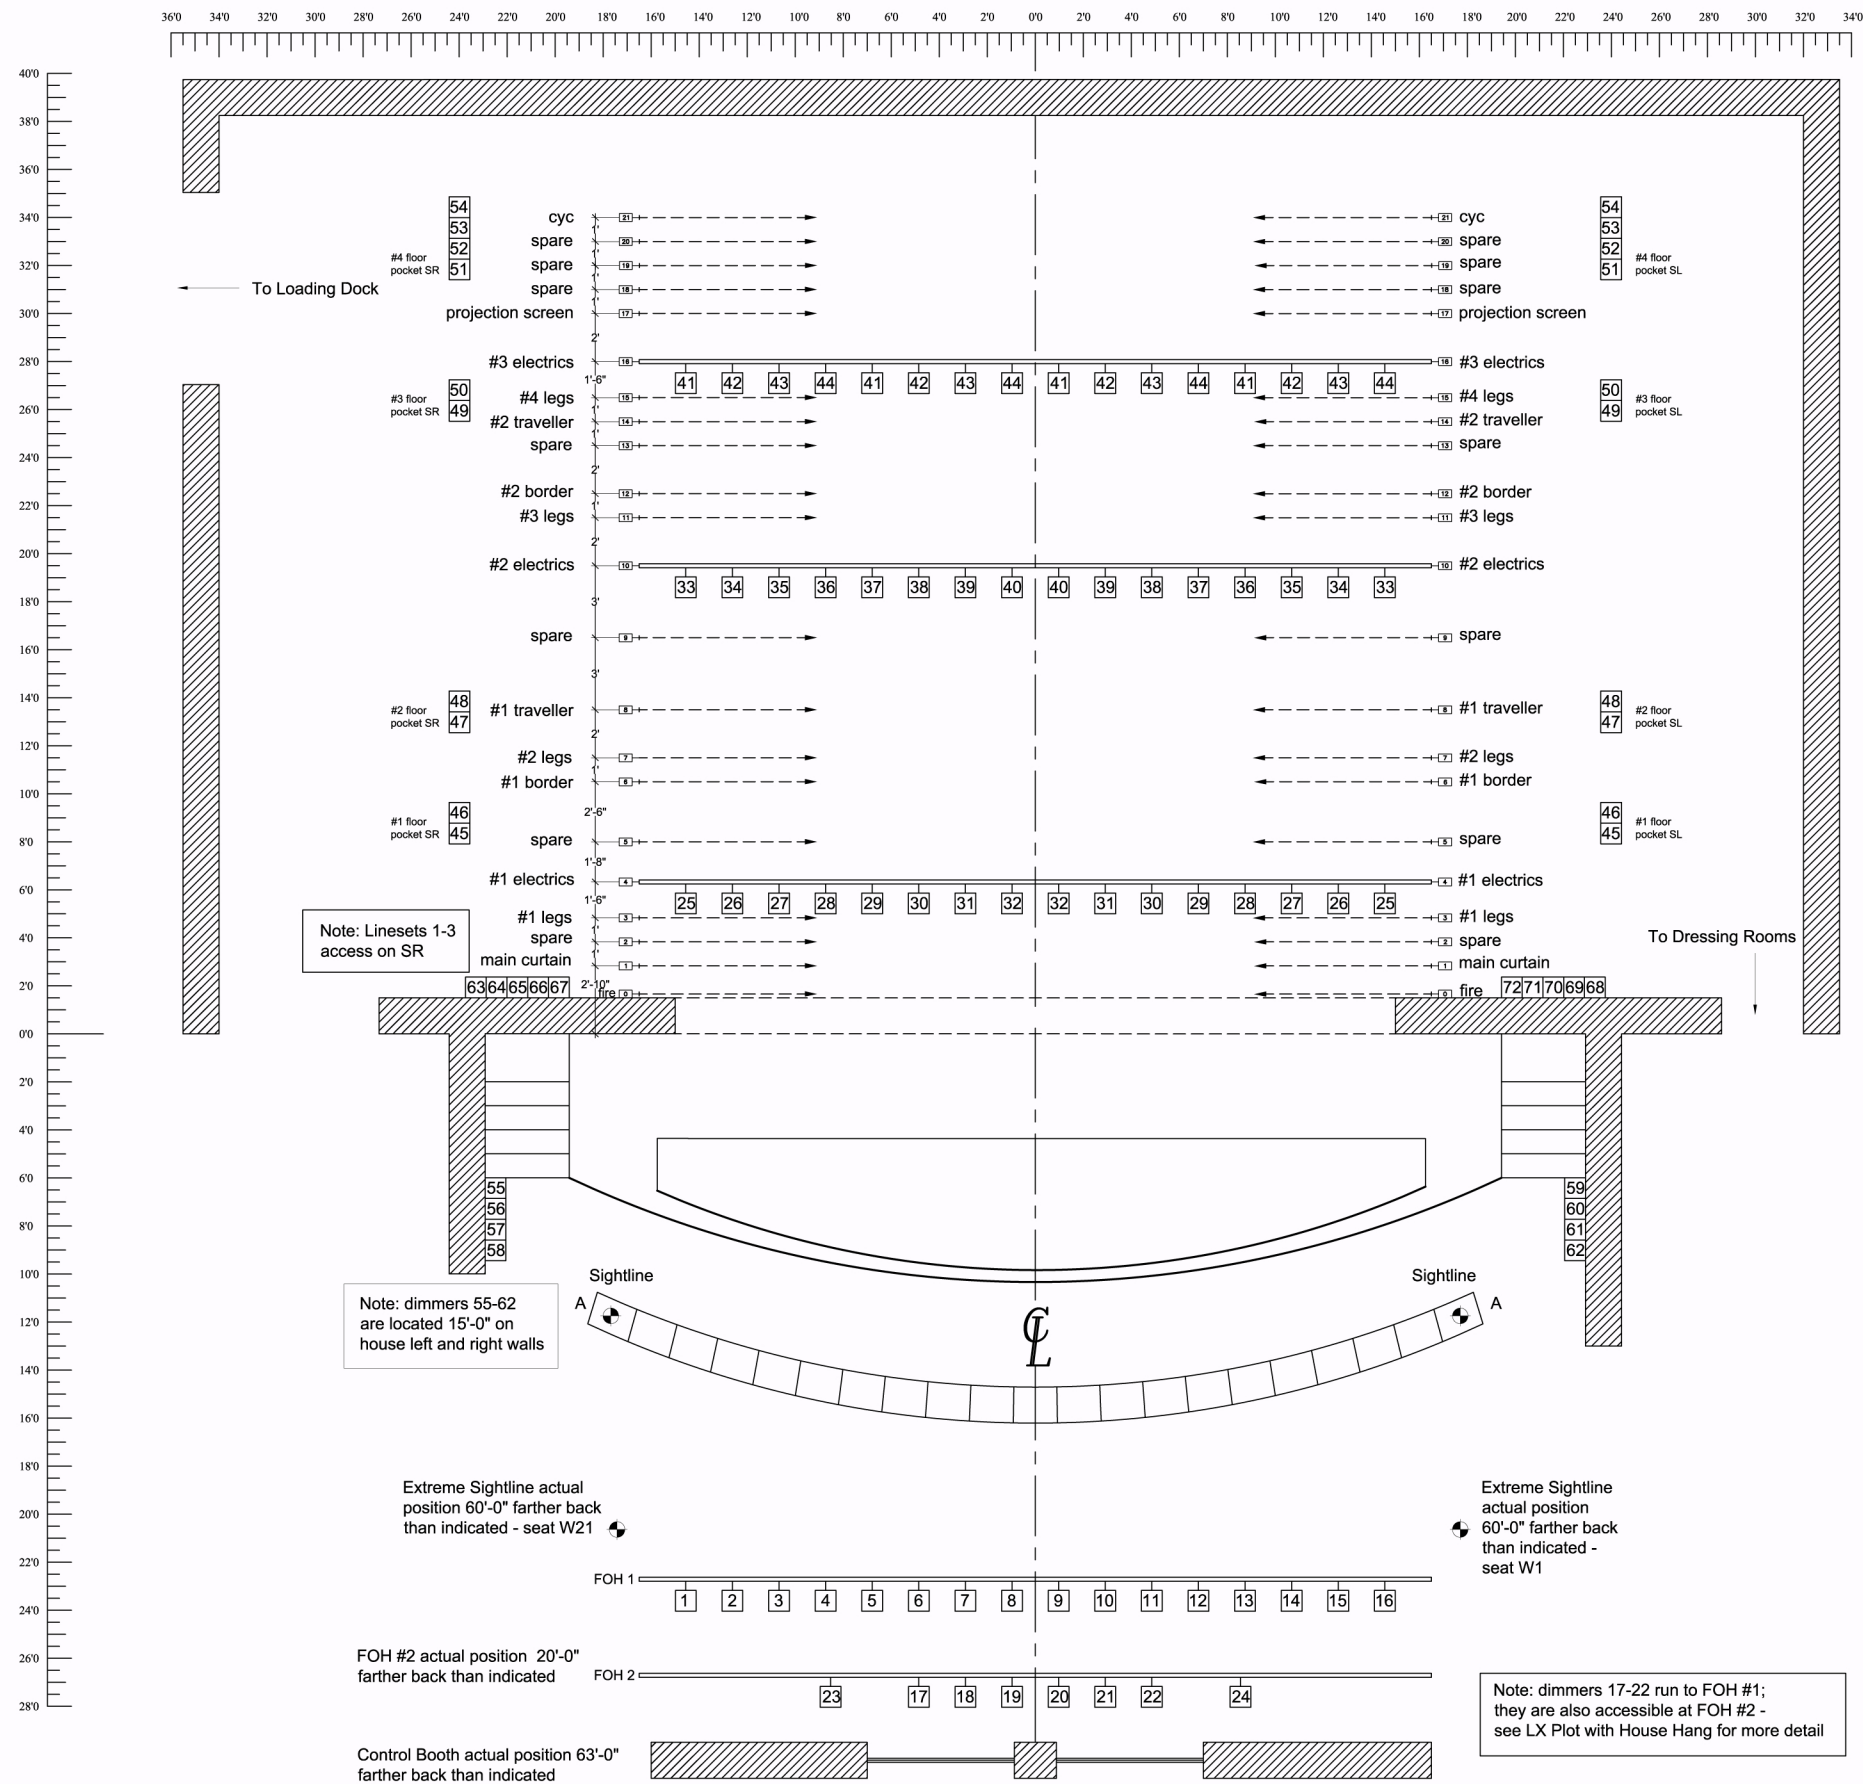

LX KEY

	Strand Patt 263 6X12	750w	14/25
	Strand Patt 764 6X12	1Kw	6/6
	Source Four Zoom	575w	6/8
	Strand 6X9	750w	12/12
	6" Fresnel Strand 123	500w	14/16
	8" Fresnel Strand 223	1Kw	8/12
	8" Fresnel Altman 500Q	500w	0/12
	Strand #293 Follow Spot	2Kw	2/2
	Strand #60 Scoop	500w	16/16

NOTE:
6 Floor Booms Available

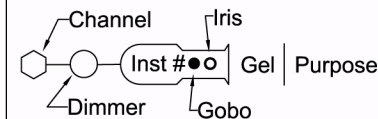

STEPHENVILLE
ARTS & CULTURE CENTRE

LX PLOT	3
Scale: $\frac{1}{8}" = 1'-0"$	4
Drawing Date: May 19, 2012	